


**Reinforced Concrete Pipe  
Single Off-Set Joint  
12" - 72" Diameter**

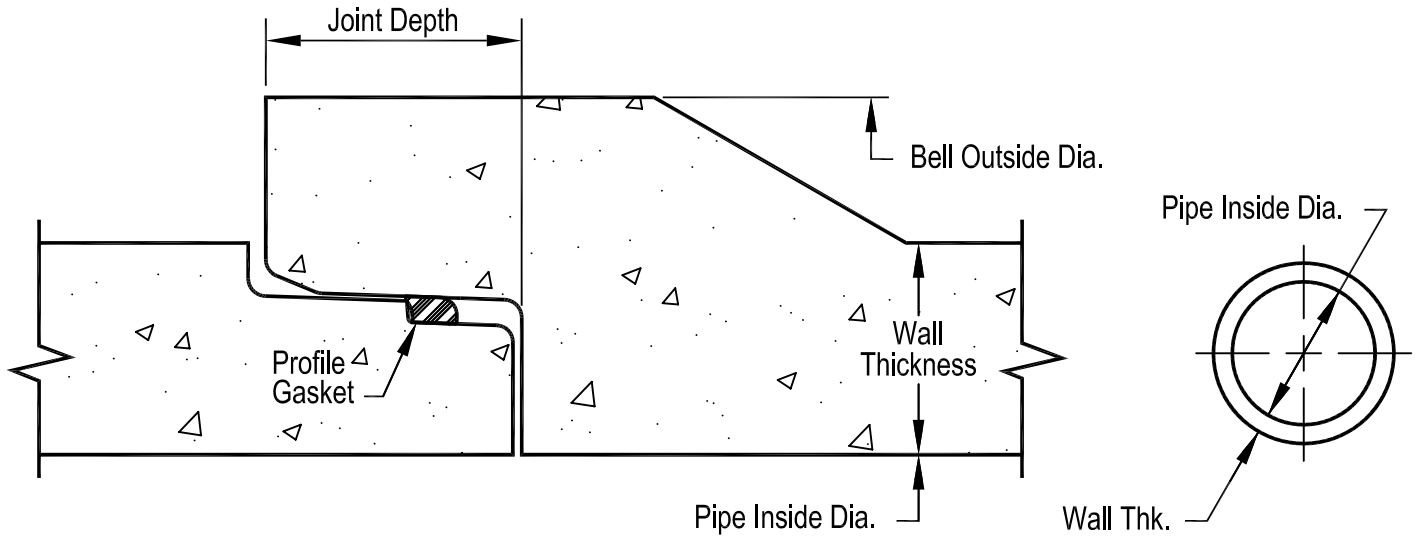

Section Thru Joint

Section Thru Barrel

Table of Dimensions and Weights					
Pipe Inside Diameter (Inches)	Wall Thickness (Inches)	Joint Depth (Inches)	Bell Outside Diameter (Inches)	Length (Feet)	Weight (Lbs./Ft.)
12	2	3 1/2	20	8	120
15	2 1/4	3 1/2	24	8	155
18	2 1/2	3 1/2	28	8	175
24	3	3 7/8	35 1/2	8	290
30	3 1/2	4 5/8	42 1/4	8	410
36	4	4 7/8	50 1/4	8	563
42	4 1/2	5 1/4	58	8	745
48	5	5 1/2	64	8	920
54	5 1/2	5 1/2	70	8	1125
60	6	5 1/2	76	8	1340
66	6 1/2	5 1/2	82	8	1580
72	7	5 1/2	88	8	1840

Pipe dimensions may vary depending upon equipment availability.

Notes:

1. Pipe manufactured to meet current ASTM specifications.
2. Contact a Concrete Pipe Division representative for details not listed on this sheet.